2016plat002 - May 3rd, 2016

Prepared by Richard Haugen

May 4^{th} , 2016 – The Brooking County Planning and Zoning Commission voted 9-ayes and 0-nays to recommend approval of plat 2016plat002 at their May 3^{rd} , 2016 meeting.

Applicant/Owner: Risty Farms Inc., 45956 216th St, Volga, SD 57071

Legal Description: "Plat of Lots 1 & 2 of Risty Addition in the SW1/4 of Section 8, Township 109 North, Range 52 West of the 5th P.M., Brookings County, South Dakota."

2016plat002: Risty Farms Inc. has submitted a plat for Lot 1 and Lot 2 of Risty Addition, with an address of 21586 455th Ave, Arlington, SD 57212, located in the SW1/4 of Section 8, T109N, R52W which they own. Lot 1 is for 11.6 acre existing building site and Lot 2 is for 37.5 acres of a wetland area.

Subdividing of an established building site is an allowed policy in the 2016 Brookings County Comprehensive Plan; "Exception to large lot residential development" - Policy # 3 found on page 45 of the Comprehensive Plan.

Established residences are a permitted use in the Brookings County Zoning Ordinance, Article 11:00-Agricultural District; Section 11:01-"A"-Agricultural District: Permitted Uses # 2, found on page 11.00-1.

PLAT OF LOTS 1 & 2 OF RISTY ADDITION IN THE SW 1/4 OF SECTION 8, TOWNSHIP 109 NORTH, RANGE 52 WEST OF THE 5TH P.M., BROOKINGS COUNTY, SOUTH DAKOTA W 1/4 Cor. 8-109-52 (FND US Fish & Wildlife Cap) April, 2016 Scale: 1" = 200' S33°14'04"E 75.2 S45°45'12"E S35°46'27"E L2 L3 157.6 0 Monument Recovered 76.5 Wooden Post 8-109-52 L4 L5 S26°39'44"E 89.9 Monument Set S11°50'35"E 55.6' 128.2' (5/8" x 18" Capped Rebar) L6 S20°17'07"W No. 6575 S35°03'33"W S44°25'20"W 17 L8 NOTE: Bearings are Based 205.5 S49°10'26"W S88°51'28"W 146.0' L10 26.2 216th St -- 33' R.O.W. Vicinity Map 1606.8' N89°02'09"E 1573.8' LOT 2 Containing 37.5 Acres more or less of which 0.6 Acres more or less are Public Road Right-Of-Way 2628.0' N1°33'32"W 286.9' L6 549.6' N87°30'41"E 516.6 518.4' S62°15'21'E LOT 1 Containing 11.6 Acres more or less of which 0.3 Acres more or less are 85.0 Public Road Right-Of-Way S0°23'01" W 428.3' N88°51'28"E L10 155th S4°09'30"E 494.4 196.0 527.4' S87°59'05"W 106.8 N 1°33'32" W 33' R.O.W. 908.5' S88°39'55"W Section Line S.W. Cor 33' R.O.W. 8-109-52 (FND Rebar) Section Line 33' R.O.W. SURVEYOR'S CERTIFICATE I, Mike J. Lapka, a Registered Land Surveyor of the State of South Dakota, do hereby certify that I did on or before April 7th, 2016, survey a parcel of land located in the SW/4 of Section 8, T109N, R52W of the 5th P.M., Brookings County, South Dakota, as shown on the plat, and marked upon the ground thereof in the manner shown on the plat and that the atlached is a true and correct representation of said survey and that the parcel of land so platted contains: "PLAT OF LOTS 1 & 2 OF RISTY ADDITION IN THE SW 1/4 OF SECTION 8, TOWNSHIP 19 NORTH, RANGE 52 WEST OF THE 5TH P.M., BROOKINGS COUNTY, SOUTH DAKOTA." SW 2 OF SECTION 8, TOWNSHIP IN WITNESS WHEREOF, I have executed the Surveyor's Certificate this 7th day of April, 2016. Prepared By: **DESIGN INC** Civil Engineers & Land Surveyors Brookings, South Dakota Ph. 605-696-3200 Page 1 of 2

OWNER'S CERTIFICATE

We, Gregory Alan Wills and Stephen Lee Wills, the duly Authorized Representatives of Risty Farms Inc., owners of the tract of land shown in the foregoing plat, hereby certify that we do authorize and do join in, and approve the above survey and plat, and that the development of this land shall conform to all existing applicable zoning, subdivision and erosion and sediment control regulation. Any land shown in the above plat and designated as a street, road, alley, park or public ground is hereby dedicated to public land use as such forever, but such dedication shall not be construed to be a donation of the fee of such land.

The portion so platted shall hereafter be designated as "PLAT OF LOTS 1 & 2 OF RISTY ADDITION IN THE SW 1/4 OF SECTION 8, TOWNSHIP 109 NORTH, RANGE 52 WEST OF THE 5TH P.M., BROOKINGS COUNTY, SOUTH DAKOTA".

IN WITNESS WHEREOF, We have executed this Owner's Certificate this _____day of _____2016.

STATE OF South Dakota COUNTY OF Brodkings On this 22 day of April, 2016, before me, the undersigned Notary Public within and for the State and County aforesaid, personally appeared Gregory Alan Wills and Stephen Lee Wills, who acknowledge Inemselves to be the Authorized Representatives of Risty Farms Inc., and that they, as such being authorized to do so, executed the foregoing instrument for the purposes therein contained, by signing the name of the Corporation themselves as Authorized Representatives. egna & Vasha marining DEANNA L. VASKE NOTARY PUBLIC

My commission expires: 1-2-3031 MOTARY PUBLIC SA and the supplemental superior RESOLUTION NO It was moved by ____, seconded by ____, motion carried, the "PLAT OF LOTS 1 & 2 OF RISTY ADDITION IN THE SW 1/4 OF SECTION 8, TOWNSHIP 109 NORTH, RANGE 52 WEST OF THE 5TH P.M., BROOKINGS COUNTY, SOUTH DAKOTA", as described above and hereon be approved an accepted and the Chairman is hereby instructed to endorse on such plat. _day of _ CHAIRMAN, BROOKINGS COUNTY BOARD OF COUNTY COMMISSIONERS ATTEST FINANCE OFFICER BROOKINGS COUNTY, SOUTH DAKOTA CERTIFICATE OF HIGHWAY AUTHORITY 1. Tim Intermill Chairman , acting for Lake 5ing Tun hereby approve access as shown on the attached plat to the abutting public highways subject to applicable laws, ordinances and permit requirements HIGHWAY AUTHORITY CERTIFICATE OF COUNTY PLANNING COMMISSION Approved by the Brookings County Planning Commission on the _____day of ____ CHAIRMAN BROOKINGS COUNTY PLANNING COMMISSION COUNTY FINANCE CERTIFICATE I, Finance Officer of Brookings County, South Dakota, daubereby certify that all taxes which are liens upon any land included in the above (and the foregoing) plats, as shown by the records of my office, have been fully paid. Dated this 25 day of 4pl 2016. BROOKINGS Li Soula FINANCE OFFICER
BROOKINGS COUNTY, SOUTH DAKOTA DIRECTOR OF EQUALIZATION I, Director of Equalization of Brookings County, South Dakota, do hereby certify that a copy of the above plat has been filed at my office Dated this 27th day of April, 2016. DIRECTOR OF EQUALIZATION CONTROL OF THE PART OF THE PAR BROOKINGS COUNTY, SOUTH DAKOTA REGISTER OF DEEDS STATE OF SOUTH DAKOTA iss COUNTY OF BROOKINGS

Prepared By:

, of Plats on page




Brookings, South Dakota Ph. 605-696-3200

Filed for record this ___

, 2016, at ____o'clock ____M., and recorded in Book ___

Beacon™ Brookings County, SD

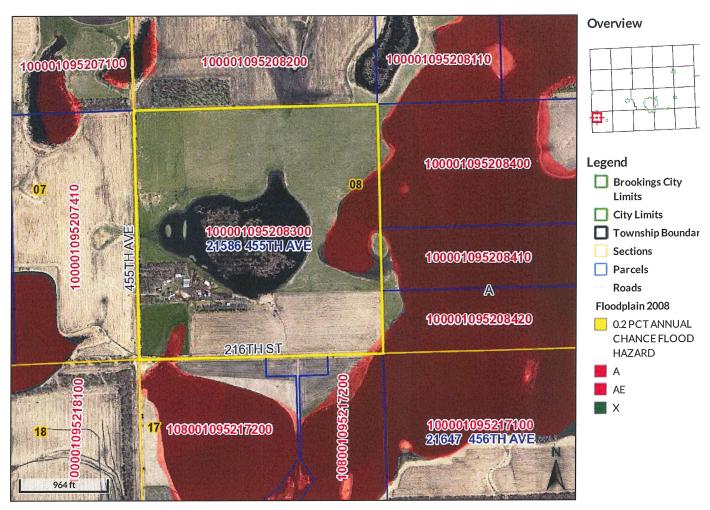

 Parcel ID
 100001095208300

 Sec/Twp/Rng
 8-109-52

 Property Address
 21586 455TH AVE

 ARLINGTON

Alternate ID n/a Class AGA Acreage 160 Owner Address RISTY FARMS INC 45956 216TH ST VOLGA SD 57071

District 1009 Brief Tax Description SW 1

SW 1/4 SEC 8-109-52 160.0 AC

(Note: Not to be used on legal documents)

Date created: 4/12/2016

Developed by
The Schneider Corporation